

H.M. SIGNAL SCHOOL, PORTSMOUTH.  
DRG. N<sup>o</sup> H-YR/7/1.  
CH. S. & B. 29/9/37. AR. J. W. A. J.

EXPERIMENTAL AERIAL RIG IN "IRON DUKE"

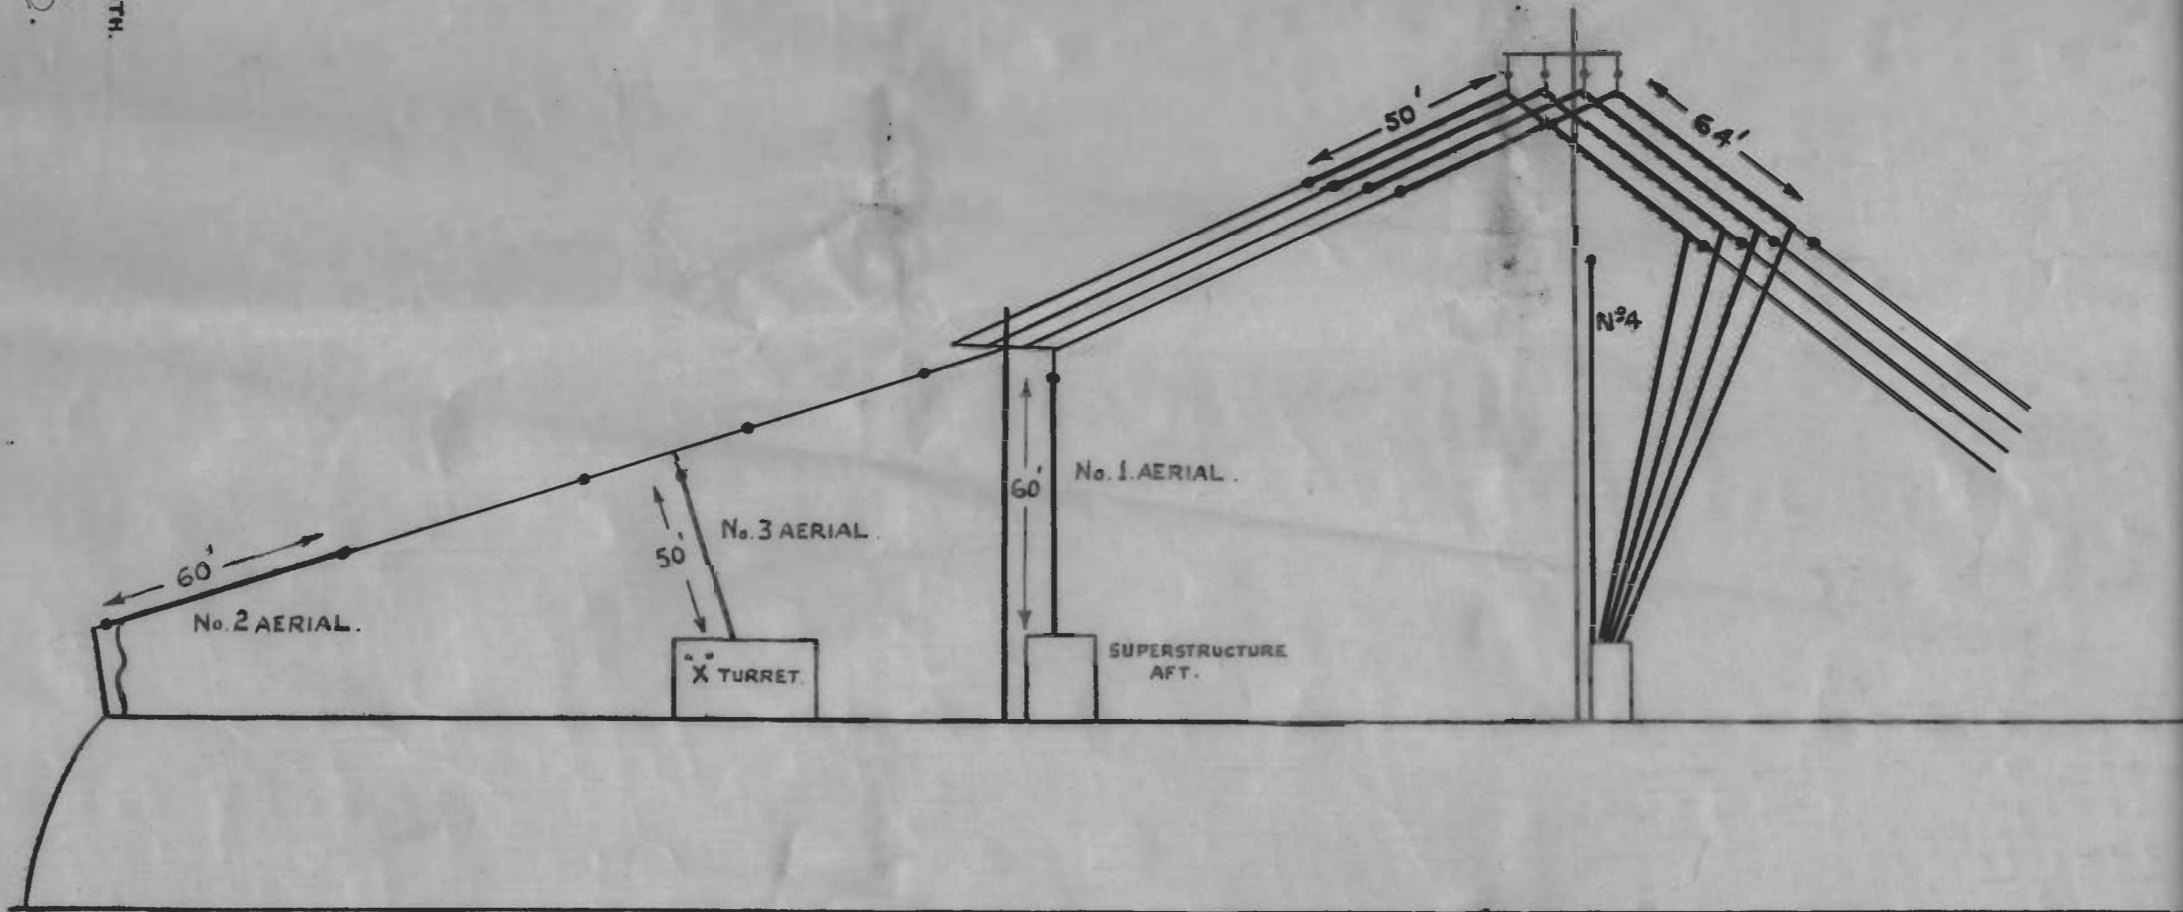


FIG 1.

EXPERIMENTAL AERIAL RIG IN "IRON DUKE."

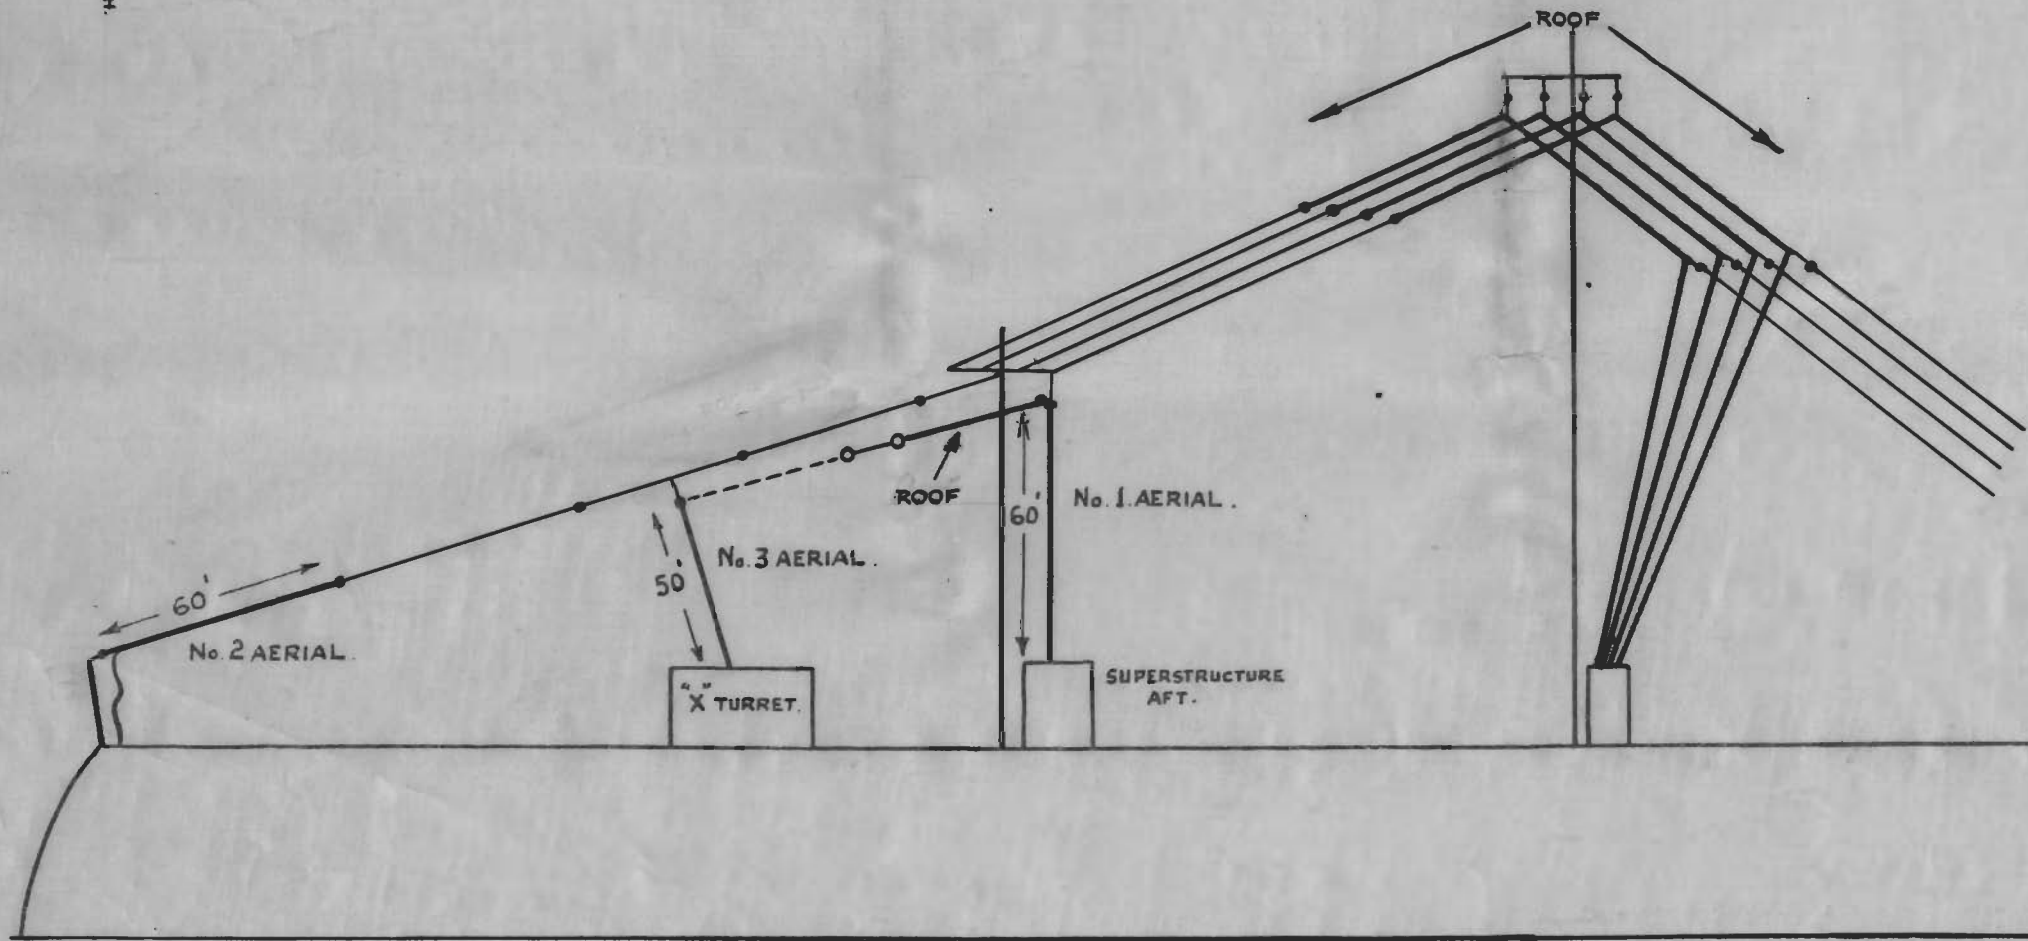


FIG. 2.

H.M. SIGNAL SCHOOL, PORTSMOUTH.  
DRG. NO. M-YR/7/3.  
CH. 3/8.13(10)37. AP. J. J. J.

# EXPERIMENTAL AERIAL RIG IN "IRON DUKE"

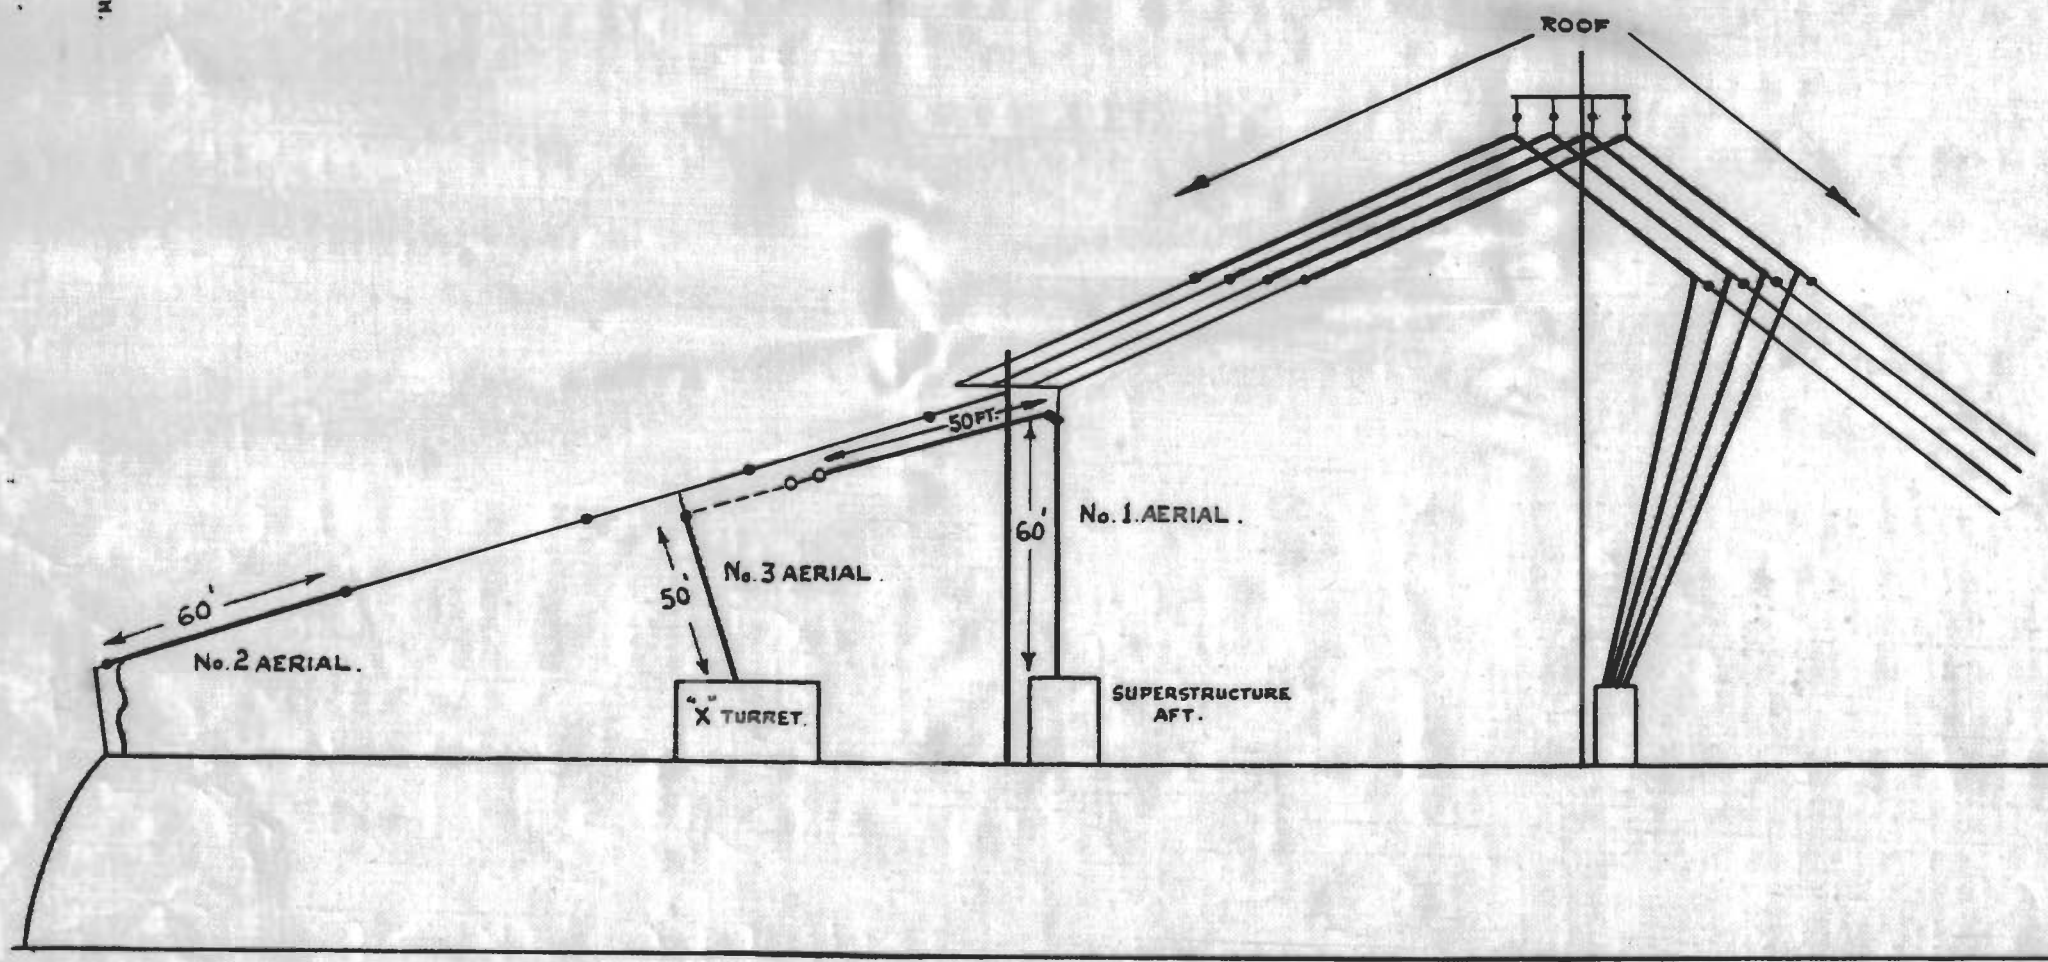


FIG. 3